




PLAN VIEW

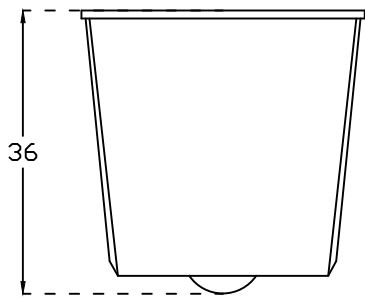

FRONT ELEVATION

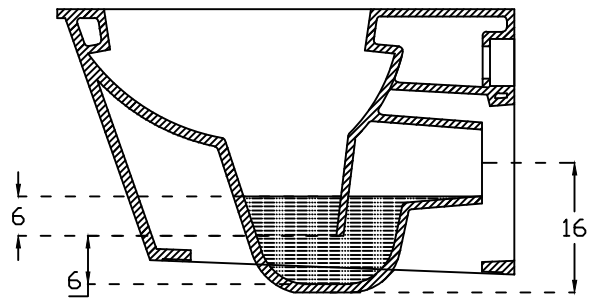

SECTIONAL VIEW

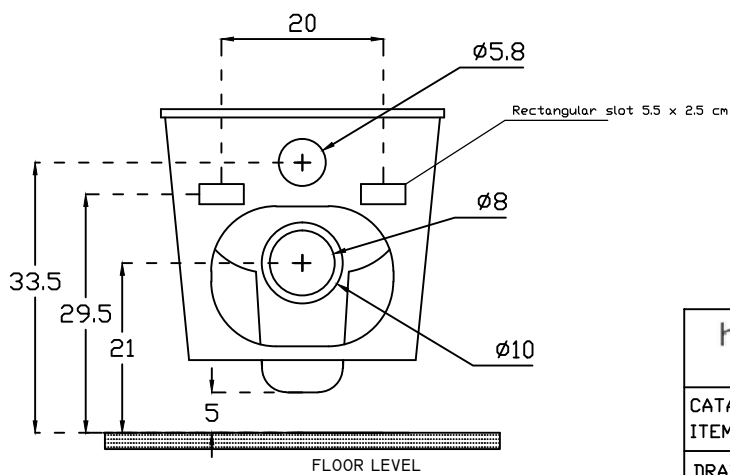

BACK VIEW

hardware ITALIAN COLLECTION		HSIL LIMITED, BAHADURGARH	
CATALOGUE NO: 92097 ITEM DESCRIPTION: EWC WALL MOUNTING ATLANTA		57CMX34CMX36CM	
DRAWN:		UNIT:CM	
CHECKED:		SCALE:1:10	
APPROVED		DRAWING NO:WC/165	
DATE:25.08.15		REV:ND1	