




PLAN VIEW

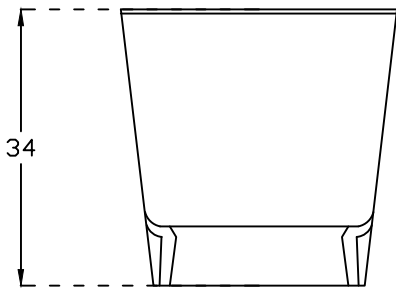

FRONT ELEVATION

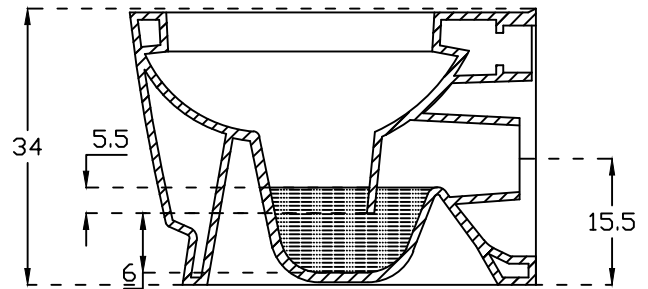

SECTIONAL VIEW

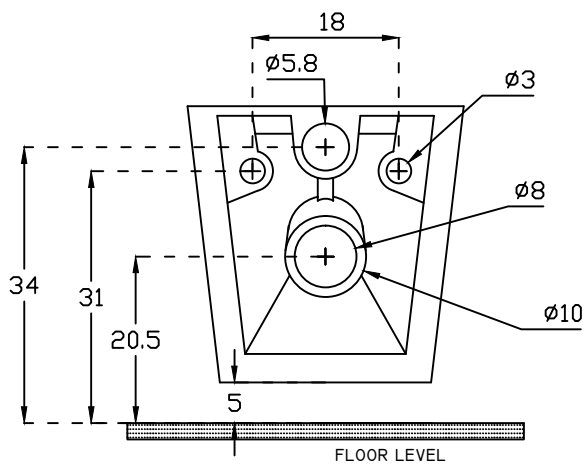

BACK VIEW

hindware ITALIAN COLLECTION		HSIL LIMITED, BAHADURGARH	
CATALOGUE NO: 92517 ITEM DESCRIPTION: EWC WALL MOUNTING DOME (50x34x34cm)			
DRAWN:		UNIT:CM	
CHECKED:		SCALE:1:10	
APPROVED		DRAWING NO:WC/187	
DATE:03.09.15		REV:ND:	