


PLAN VIEW

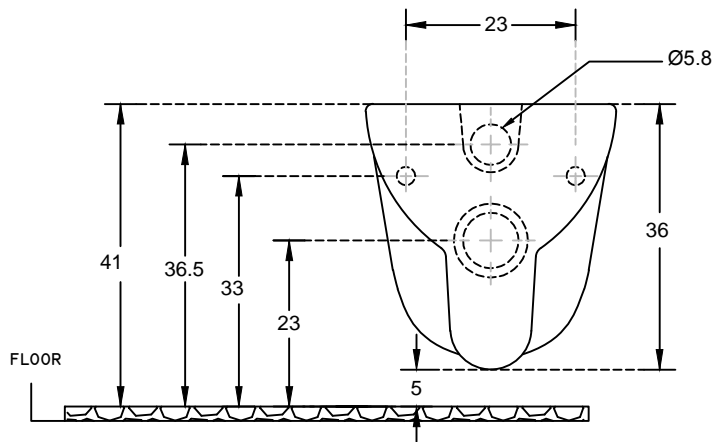

FRONT ELEVATION

		HSIL LIMITED, BAHADURGARH	
CATALOGUE No.: 92024		ITEM DESCRIPTION: EWC W/M ENIGMA (54.5 x 34.5 X 36cm)	
DRAWN:		UNIT: CM	
CHECKED:		SCALE: 1:10	
APPROVED:		DRG. No.: WC/065 REV. No.: 1	
DATE: 15.01.2011			