




PLAN VIEW

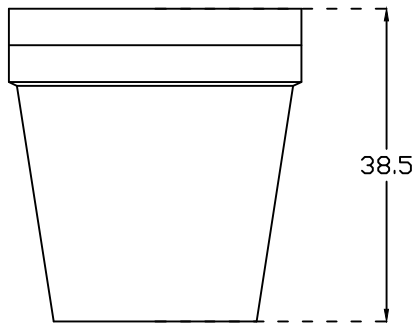

FRONT ELEVATION

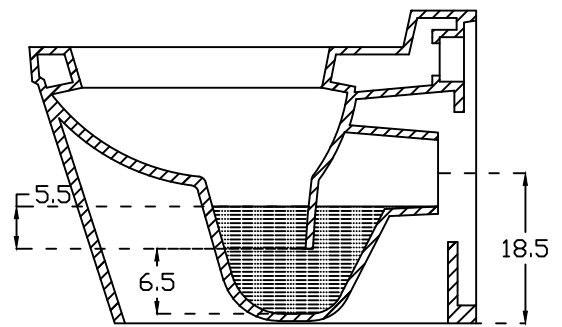

SECTIONAL VIEW

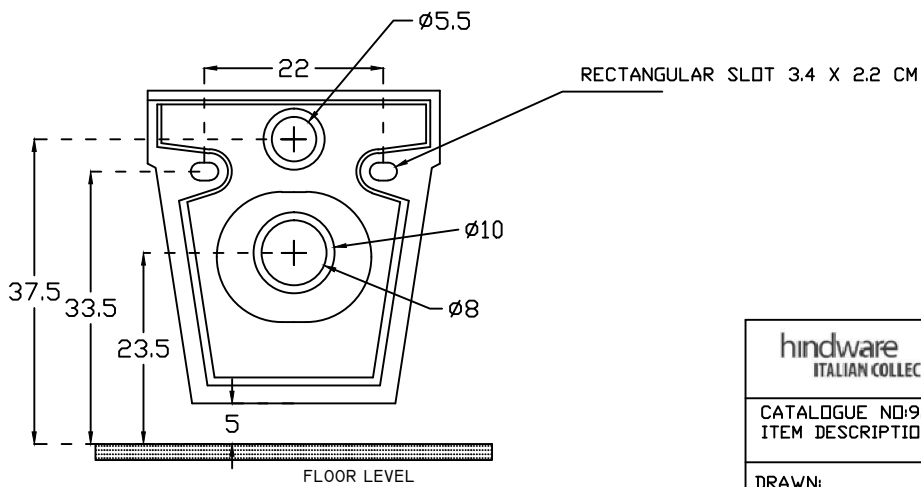

BACK VIEW

hindware ITALIAN COLLECTION		HSIL LIMITED, BAHADURGARH	
CATALOGUE NO: 92514 ITEM DESCRIPTION: EWC W/M QUADRA (55X36X38.5CM)			
DRAWN:		UNIT: CM	
CHECKED:		SCALE: 1:10	
APPROVED		DRAWING NO: WC/183	
DATE: 11.03.15		REV: 0	