



PLAN VIEW

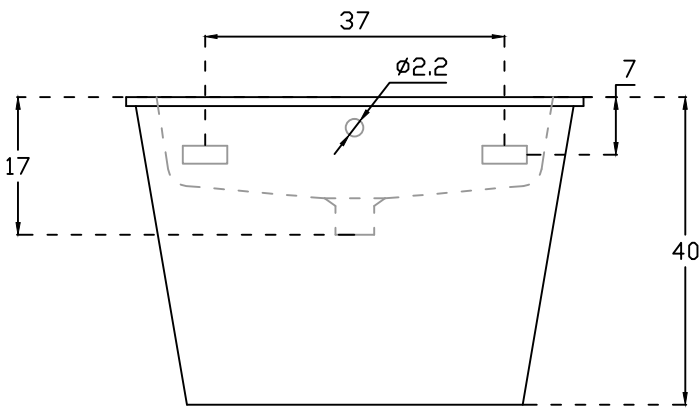


FRONT ELEVATION

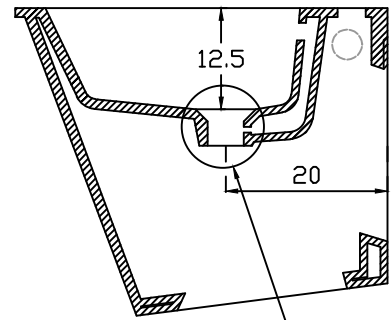

SEE DETAIL 'A'

SECTIONAL VIEW

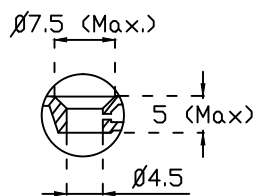

DETAIL A

| | | | |
|----------------------------------|--|-------------------------------|--|
| hindware ITALIAN COLLECTION | | HSIL LIMITED, BAHADURGARH | |
| CATALOGUE NO: 91076 | | WB WITH SEMI PEDESTAL ATLANTA | |
| ITEM DESCRIPTION: 57cmx46cmx40cm | | | |
| DRAWN: | | UNIT:CM | |
| CHECKED: | | SCALE:1:10 | |
| APPROVED | | DRAWING NO:WB/196 | |
| DATE:25.08.15 | | REV:ND:1 | |