


PLAN VIEW

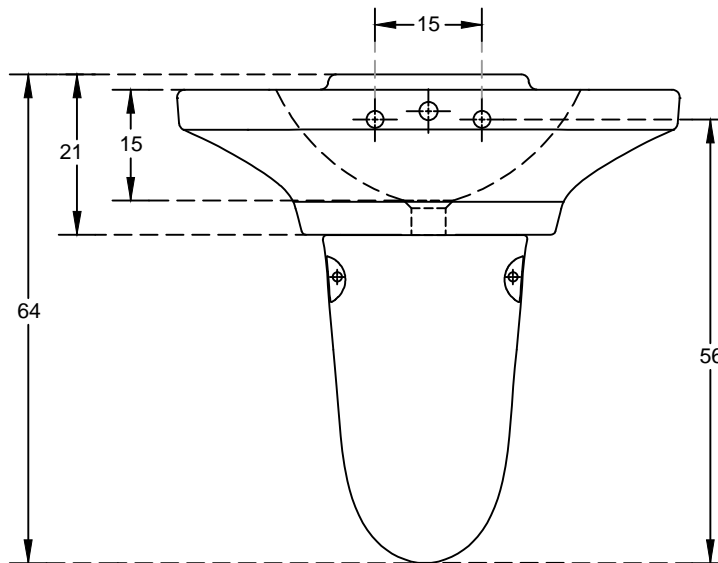

FRONT ELEVATION

hardware
ITALIAN COLLECTION

HSIL LIMITED,
BAHADURGARH

CATALOGUE No.: 91014 / 91109
ITEM DESCRIPTION: WASH BASIN CLIPPER (66 X 47 X 64 cm)
WITH PEDESTAL

DRAWN:	UNIT: CM
CHECKED:	SCALE: 1:10
APPROVED:	DRG. No.: WB/098 REV. No.: 0
DATE: 13.07.2006	