


PLAN VIEW

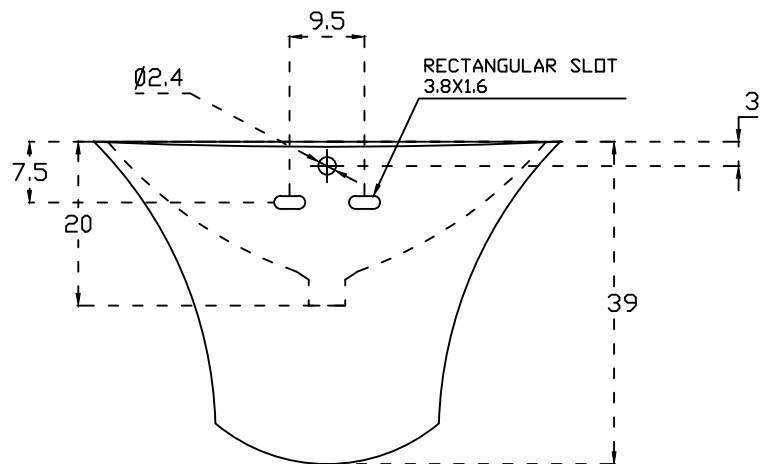

FRONT ELEVATION

		<b>HSIL LIMITED, BAHADURGARH</b>	
CATALOGUE NO: 91053 ITEM DESCRIPTION: WB WITH SEMI PEDESTAL KYLIS 57.5cmx48cmx39cm			
DRAWN:		UNIT:CM	
CHECKED:		SCALE:1:10	
APPROVED		DRAWING NO:WB/165	
DATE:22.01.2011		REV:ND:	