




PLAN VIEW

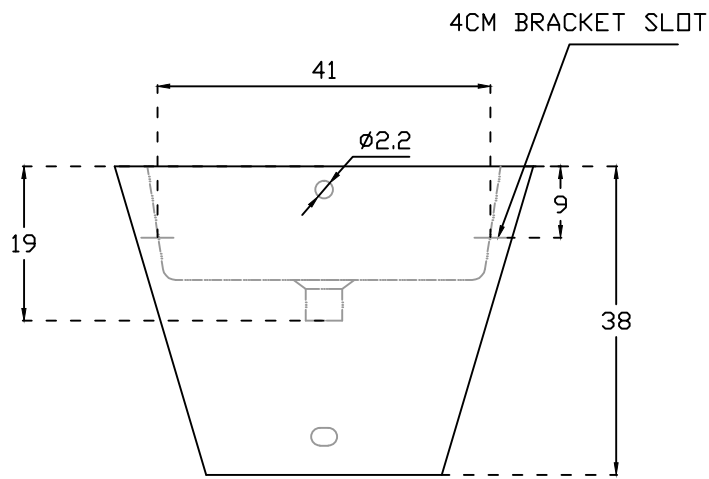

FRONT ELEVATION

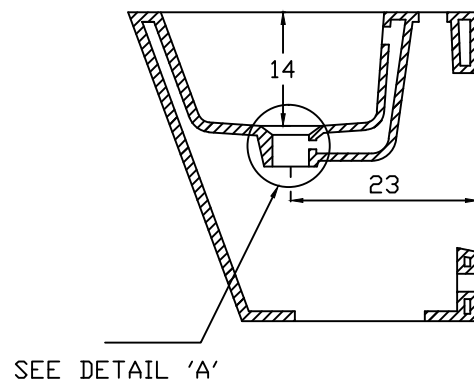

SECTIONAL VIEW

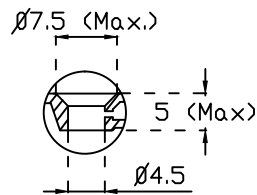

DETAIL A

		HSIL LIMITED, BAHADURGARH	
CATALOGUE NO: 91077		WB WITH PEDESTAL MODENA (51.5 X 43 X 38 CM)	
DRAWN:		UNIT:CM	
CHECKED:		SCALE:1:10	
APPROVED		DRAWING NO:WB/195	
DATE:06.11.2013		REV:ND:	