


PLAN VIEW

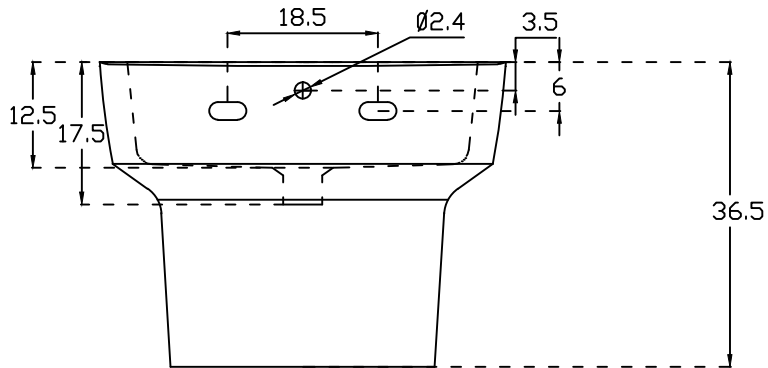

FRONT ELEVATION

hindware ITALIAN COLLECTION		HSIL LIMITED, BAHADURGARH	
CATALOGUE NO: 91052		WB WITH SEMI PEDESTAL TESSA	
ITEM DESCRIPTION: 50cmx45cmx36.5cm			
DRAWN:		UNIT:CM	
CHECKED:		SCALE:1:10	
APPROVED		DRAWING:NO:WB/164	
DATE:22.01.2011		REV:NO:	