



PLAN VIEW

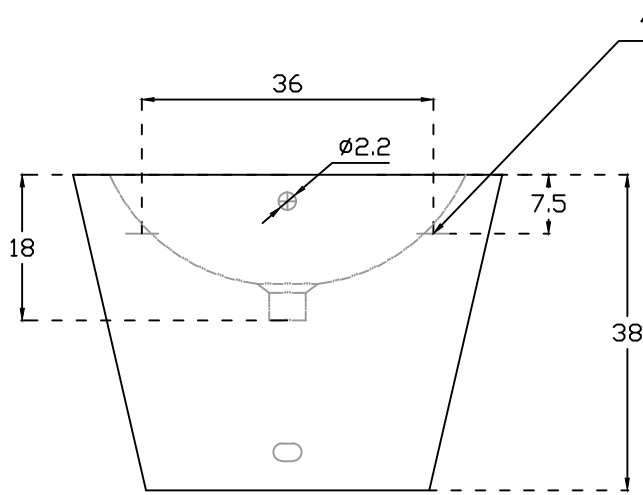


FRONT ELEVATION

4CM BRACKET SLOT

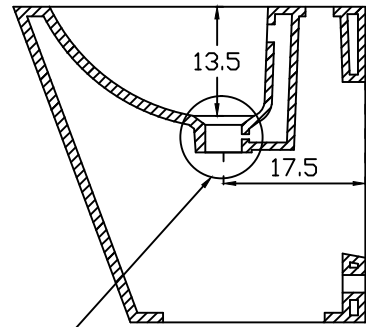

SEE DETAIL 'A'

SECTIONAL VIEW

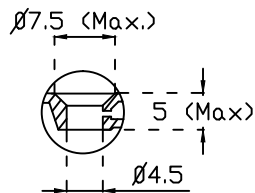

DETAIL A

		HSIL LIMITED, BAHADURGARH	
CATALOGUE NO: 91078		WB WITH PEDESTAL TWILIGHT (52 X 46 X 38 CM)	
DRAWN:		UNIT:CM	
CHECKED:		SCALE:1:10	
APPROVED		DRAWING NO:WB/194	
DATE:25.08.15		REV:ND:1	