



PLAN VIEW

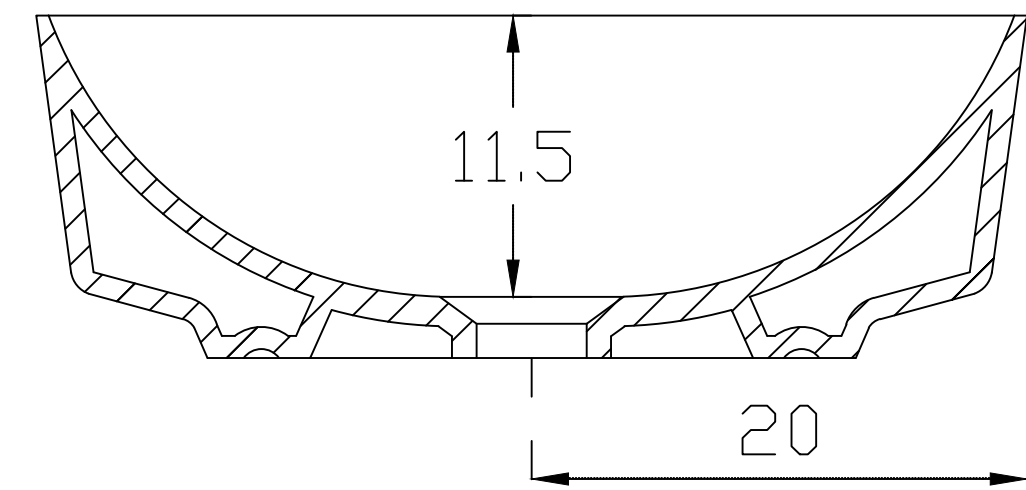

SECTIONAL VIEW

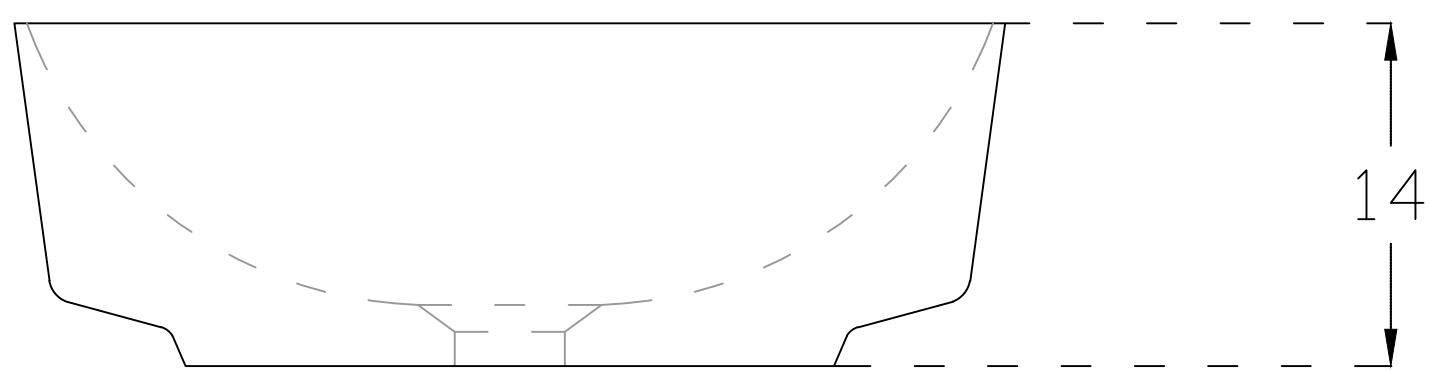

FRONT ELEVATION

hindware ITALIAN COLLECTION		HSIL LIMITED, BAHADURGARH	
CATALOGUE NO: 91096 ITEM DESCRIPTION: WB Over Counter EBELLO ROUND (40x40x14cm)			
DRAWN:		UNIT:CM	
CHECKED:		SCALE:1:10	
APPROVED		DRAWING:NO:WB/210	
DATE:12.09.15		REV:NO:	