



PLAN VIEW

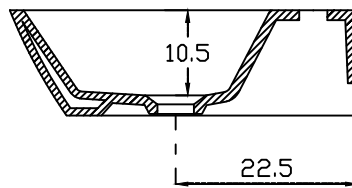

SECTIONAL VIEW

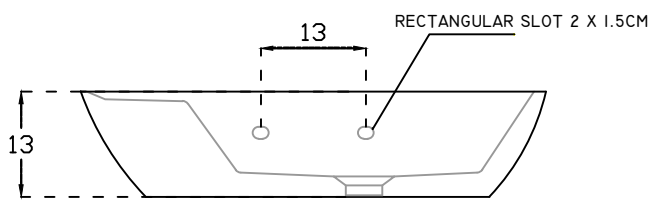

FRONT ELEVATION

<b>hindware</b> ITALIAN COLLECTION	HSIL LIMITED, BAHADURGARH
CATALOGUE NO: 91068 ITEM DESCRIPTION: WB Over counter PLATE (58X43X13CM)	
DRAWN:	UNIT:CM
CHECKED:	SCALE:1:10
APPROVED	DRAWING NO:WB/192
DATE:25.08.15	REV:ND1