



PLAN VIEW

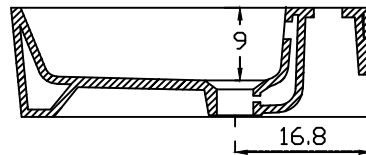

SECTIONAL VIEW

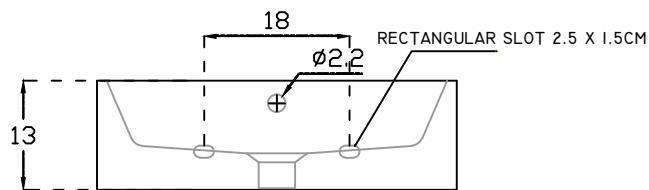

FRONT ELEVATION

	HSIL LIMITED, BAHADURGARH
CATALOGUE NO: 91070 ITEM DESCRIPTION: W.B.DTC VEGA (44x30x13cm)	
DRAWN:	UNIT: CM
CHECKED:	SCALE: 1:10
APPROVED	DRAWING NO: WB/188
DATE: 25.08.15	REV: ND1