


PLAN VIEW

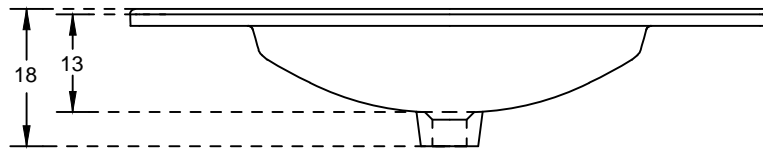

FRONT ELEVATION

hindware
ITALIAN COLLECTION

HSIL LIMITED,
BAHADURGARH

CATALOGUE No.: 91028

ITEM DESCRIPTION: WASH BASIN TOPAZ (75 X 46 X 18 CM)

DRAWN:

UNIT: CM

CHECKED:

SCALE: 1:10

APPROVED:

DRG. No.: WB/116
Rev. No.: 1

DATE: 11.11.2008