
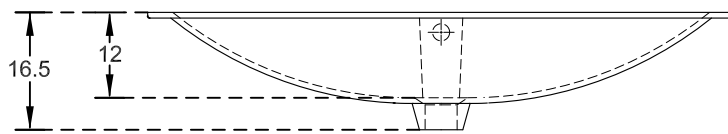


PLAN VIEW

 

FRONT ELEVATION

 HSIL LIMITED, BAHADURGARH	
CATALOGUE No.:	91051
ITEM DESCRIPTION:	WASH BASIN UNDER COUNTER VISION (82.5 X 41 X 16.5 cm)
DRN.	UNIT: cm
CHKD.	SCALE: 1:10
APPD. :	DRG. No. : WB/162
DATE: 03.09.2010	Rev. No. : 0