



PLAN VIEW

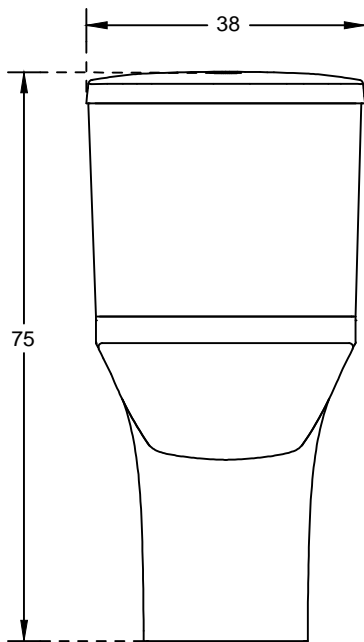

FRONT ELEVATION

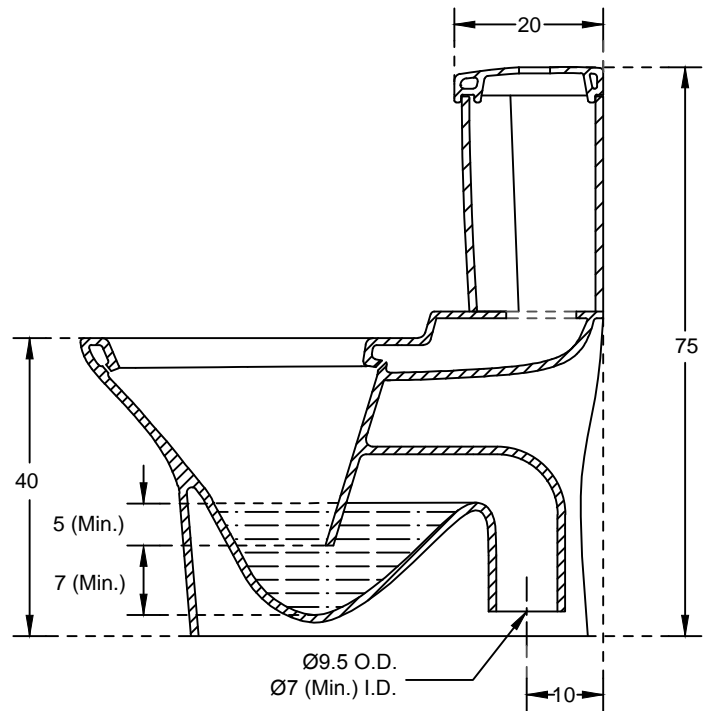

SECTIONAL VIEW

hindware  
ITALIAN COLLECTION

HSIL LIMITED,  
BAHADURGARH

CATALOGUE No.: 92527  
ITEM DESCRIPTION: ONE PIECE CLOSET FUSION NED  
(70 x 38 x 75 cm)

DRAWN: UNIT: CM

CHECKED: SCALE: 1:10

APPROVED: DRG. No.: WC/099  
Rev. No.: 2

DATE: 03.10.2015