



PLAN VIEW

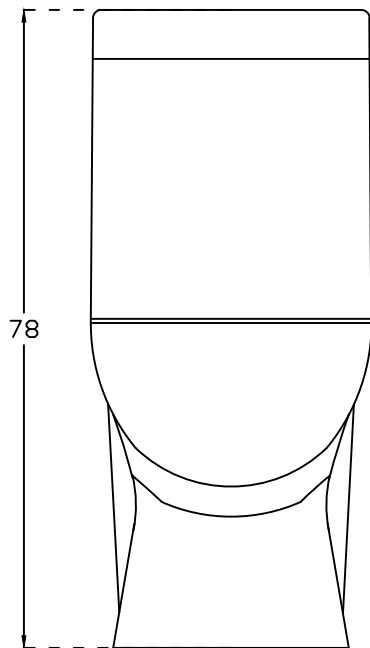

FRONT ELEVATION

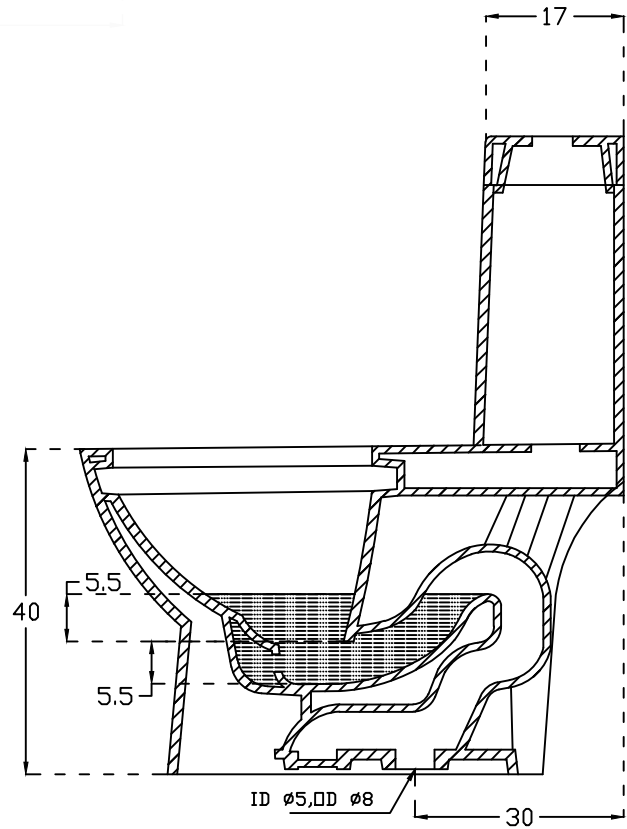

SECTIONAL VIEW

<b>hindware</b> ITALIAN COLLECTION		HSIL LIMITED, BAHADURGARH	
CATALOGUE NO: 92521 ITEM DESCRIPTION: EWC ONE PIECE MEDIAN 'S' 30CM (60x34x78cm)			
DRAWN:		UNIT: CM	
CHECKED:		SCALE: 1:10	
APPROVED		DRAWING NO: WC/179	
DATE: 25.08.15		REV: NO: 1	