



PLAN VIEW

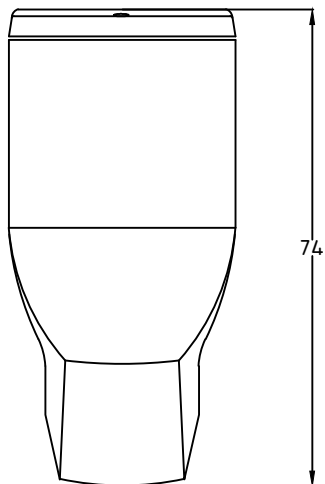

FRONT ELEVATION

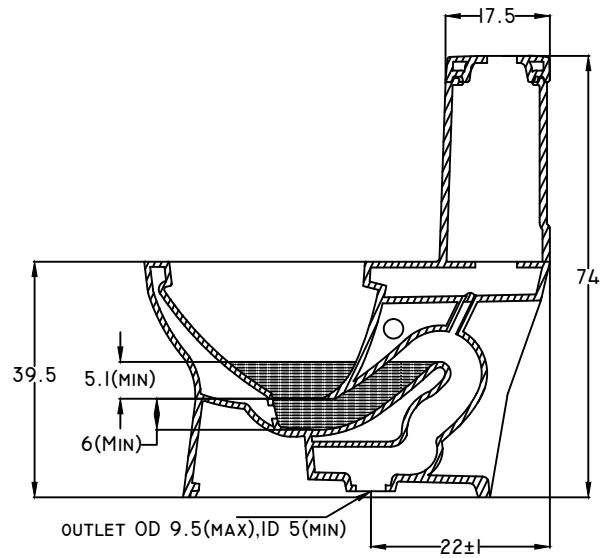

SECTIONAL VIEW

NOTE: UNLESS OTHERWISE SPECIFIED
ALL DIMENSIONS ARE IN CENTIMETERS

MATERIAL - CERAMIC VITREOUS CHINA

hardware ITALIAN COLLECTION		HSIL LIMITED, BAHADURGARH	
CATALOGUE No.: 92084			
ITEM DESCRIPTION: ONE PIECE CLOSET ELEMENT S 22cm (69x36x74cm)			
DRAWN:		UNIT: CM	
CHECKED:		SCALE: 1:10	
APPROVED:		DRG. No. : WC/150S22 REV. No.1	
DATE: 25.08.15			