



PLAN VIEW

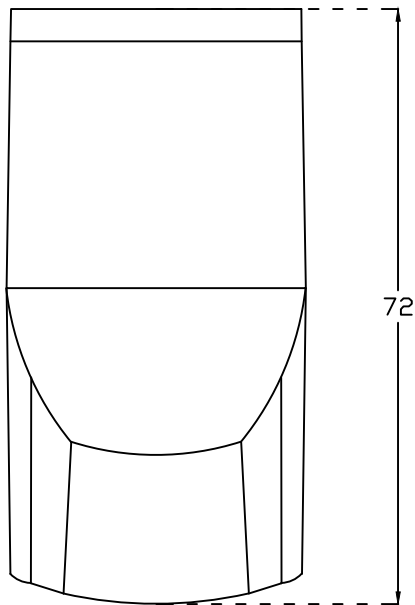

FRONT ELEVATION

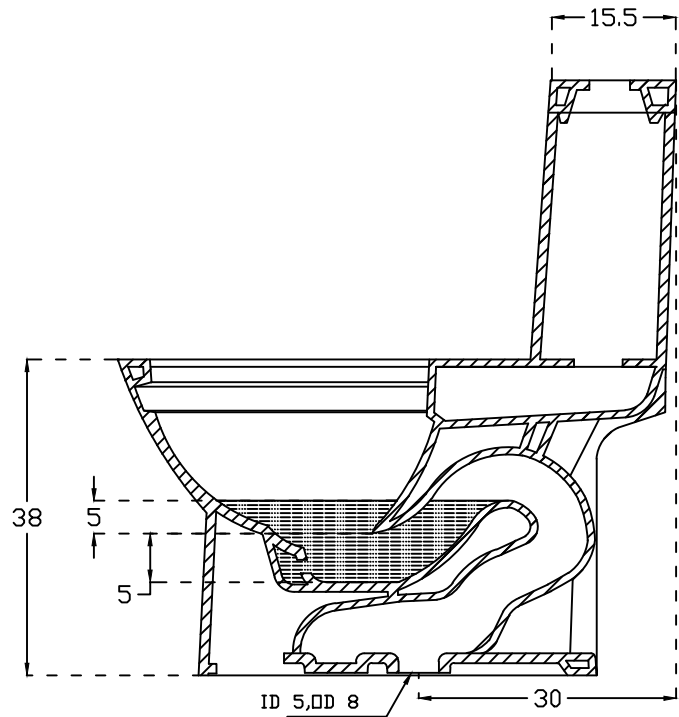

SECTIONAL VIEW

<b>hindware</b> ITALIAN COLLECTION		HSIL LIMITED, BAHADURGARH	
CATALOGUE NO: 92505 ITEM DESCRIPTION: EWC ONE PIECE FLAIR 63X35X72CM			
DRAWN:		UNIT:CM	
CHECKED:		SCALE:1:10	
APPROVED		DRAWING NO:WC/176	
DATE:25.08.15		REV:ND1	