


PLAN VIEW

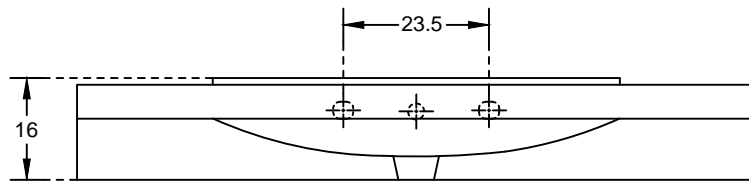

FRONT ELEVATION

hindware
ITALIAN COLLECTION

HSIL LIMITED,
BAHADURGARH

CATALOGUE No.: 91037

ITEM DESCRIPTION: WASH BASIN TARROT
(100 X 48 X 16 CM)

DRAWN:

UNIT: CM

CHECKED:

SCALE: 1:10

APPROVED:

DRG. No.: WB/133
Rev. No.: 1

DATE: 25.08.15