


PLAN VIEW

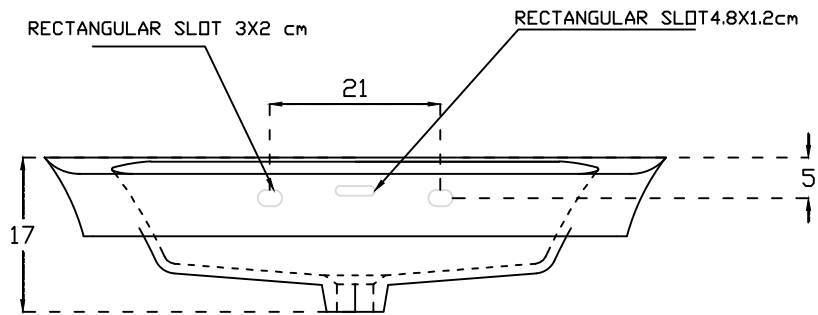

FRONT ELEVATION

		HSIL LIMITED, BAHADURGARH	
CATALOGUE NO: 91063 ITEM DESCRIPTION: WASH BASIN OVER COUNTER CAVALLO GRANDE (75X50X17CM)			
DRAWN:		UNIT:CM	
CHECKED:		SCALE:1:10	
APPROVED		DRAWING:ND-WB/176	
DATE:04.08.2012		REV:ND:0	