


PLAN VIEW

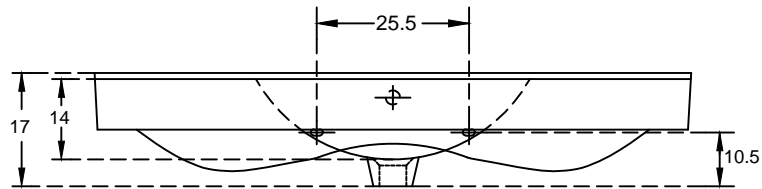

FRONT ELEVATION

hindware ITALIAN COLLECTION		HSIL LIMITED, BAHADURGARH	
CATALOGUE No.: 91045 ITEM DESCRIPTION: WASH BASIN KATHY LARGO (100X49X17)			
DRAWN:		UNIT: CM	
CHECKED:		SCALE: 1:10	
APPROVED:		DRG. No.: VB/153 REV. No.: 1	
DATE: 25.08.15			