


PLAN VIEW

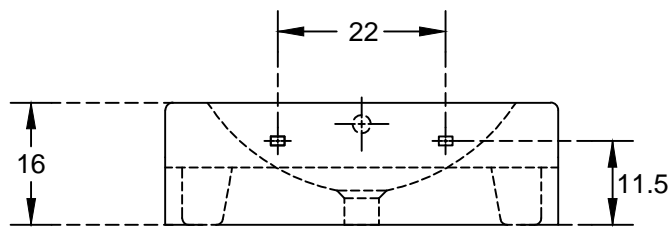

FRONT ELEVATION

hindware
ITALIAN COLLECTION

HSIL LIMITED,
BAHADURGARH

CATALOGUE No.: 91012

ITEM DESCRIPTION: TABLE TOP WASH BASIN ENIGMA
(52 X 46 X 16 CM)

DRAWN:

UNIT: CM

CHECKED:

SCALE: 1:10

APPROVED:

DRG. No.: WB/097
REV. No.: 1

DATE: 05.11.2008