


PLAN VIEW

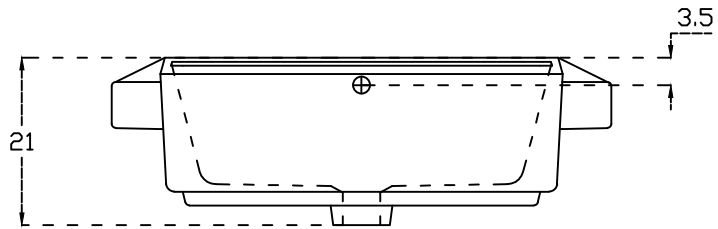

FRONT ELEVATION

hindware ITALIAN COLLECTION		HSIL LIMITED, BAHADURGARH	
CATALOGUE NO: 91055		WB SEMI RESESSED TESSA	
ITEM DESCRIPTION:		61.5cmx49cmx21cm	
DRAWN:		UNIT:CM	
CHECKED:		SCALE:1:10	
APPROVED		DRAWING:ND:WB/163	
DATE:22.01.2011		REV:ND:	