



PLAN VIEW

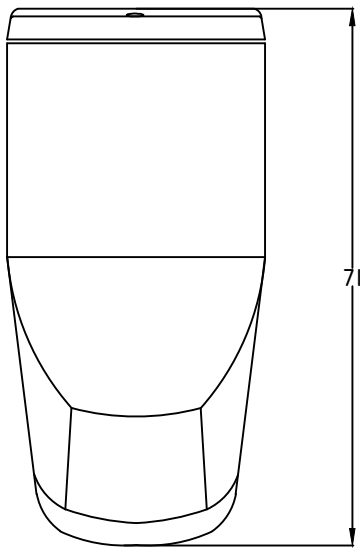

FRONT ELEVATION

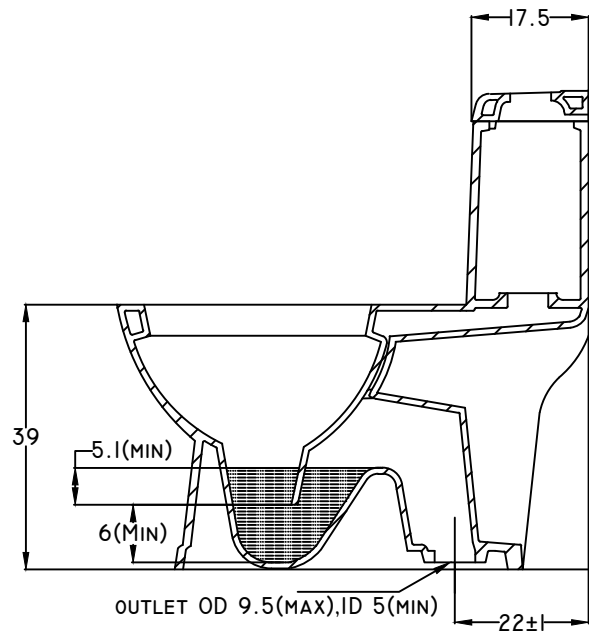

SECTIONAL VIEW

NOTE: UNLESS OTHERWISE SPECIFIED
ALL DIMENSIONS ARE IN CENTIMETERS

MATERIAL - CERAMIC VITREOUS CHINA

hindware ITALIAN COLLECTION		HSIL LIMITED, BAHADURGARH	
CATALOGUE No.: 92048			
ITEM DESCRIPTION: ONE PIECE CLOSET ELBA S 22cm (69 X 37 X 71 CM)			
DRAWN:		UNIT: CM	
CHECKED:		SCALE: 1:10	
APPROVED:		DRG. No. : WC/089S22 REV. No. : 2	
DATE: 25.08.15			